

Date: Tuesday, 4/25/2006 8:36:43 AM  
 User: Kim Johnston

## Process Sheet

Customer	: CU-DAR001 Dart Helicopters Services	Drawing Name	: TUBE
Job Number	: 26815		
Estimate Number	: 11168		
P.O. Number	: N/A	Part Number	: D22823
This Issue	: 4/25/2006 S.O. No. : N/A	Drawing Number	: D2282 REV E
Prsht Rev.	: NC	Project Number	: N/A
First Issue	: N/A Type : MACHINED PARTS	Drawing Revision	: E
Previous Run	: 25717	Material	: N/A
Written By	: <u>See Comment Below</u>	Due Date	: 5/20/2006 Qty: 100 Um: Each
Checked & Approved By	: <u>7/06.04.25</u>		
Comment	: Est Rev:A Removed from 9 Digit 05-12-02 JLM		

## Additional Product

Job Number:



Seq. #:	Machine Or Operation:	Description :
---------	-----------------------	---------------

1.0	M304TR0675W091	304 RD Tube .675 x .091W
-----	----------------	--------------------------



Comment: Qty.: 0.2078 f(s)/Unit Total : 20.7795 f(s)  
 Material: T304/T316 3/8 Schedule 40, Seamless, Ø0.675" OD, 0.091" wall thickness  
 (M304TR0.675W.091)  
 Batch M19524 M8 06/06/02

2.0	HARDINGE	HARDINGE CNC LATHE SMALL
-----	----------	--------------------------



Comment: HARDINGE CNC LATHE SMALL

1-Turn as per Dwg D2282 and Folio FA188 M8 06/06/02

2-Deburr SAD 06.06.05

100

3.0	QC2	INSPECT PARTS AS THEY COME OFF MACHINE
-----	-----	--



Comment: INSPECT PARTS AS THEY COME OFF MACHINE

M8 06/06/02 100

4.0	QC8	SECOND CHECK
-----	-----	--------------



Comment: SECOND CHECK

JL 06/06/02 100

5.0	PACKAGING 1	PACKAGING RESOURCE #1
-----	-------------	-----------------------



Comment: PACKAGING RESOURCE #1

Identify and Stock  
 Location: W521

CPL 06.06.06

100

**Dart Aerospace Ltd**

W/O:		WORK ORDER CHANGES					
DATE	STEP	PROCEDURE CHANGE	By	Date	Qty	Approval Chief Eng / Prod Mgr	Approval QC Inspector

Part No: \_\_\_\_\_ PAR #: \_\_\_\_\_ Fault Category: \_\_\_\_\_ NCR: Yes No DQA: RD Date: 06/06/07  
 QA: N/C Closed: \_\_\_\_\_ Date: \_\_\_\_\_

NCR:		WORK ORDER NON-CONFORMANCE (NCR)						
DATE	STEP	Description of NC Section A	Corrective Action Section B			Verification Section C	Approval Chief Eng	Approval QC Inspector
			Initial Chief Eng	Action Description Chief Eng	Sign & Date			

**NOTE:** Date & initial all entries

Date: Tuesday, 4/25/2006 8:36:43 AM  
User: Kim Johnston

## Process Sheet

Customer: CU-DAR001 Dart Helicopters Services

Drawing Name: TUBE

Job Number: 26815

Part Number: D22823

Job Number:



Seq. #:

Machine Or Operation:

Description :

6.0

DC

DOCUMENT CONTROL



Comment: DOCUMENT CONTROL  
Inspection Level 21

*26815/06/07* (105)

Job Completion



*cu 06/06/07*

W/O:		WORK ORDER CHANGES					
DATE	STEP	PROCEDURE CHANGE	By	Date	Qty	Approval Chief Eng / Prod Mgr	Approval QC Inspector

Part No: \_\_\_\_\_ PAR #: \_\_\_\_\_ Fault Category: \_\_\_\_\_ NCR: Yes No DQA: \_\_\_\_\_ Date: \_\_\_\_\_

QA: N/C Closed: \_\_\_\_\_ Date: \_\_\_\_\_

NCR:		WORK ORDER NON-CONFORMANCE (NCR)						
DATE	STEP	Description of NC Section A	Corrective Action Section B			Verification Section C	Approval Chief Eng	Approval QC Inspector
			Initial Chief Eng	Action Description Chief Eng	Sign & Date			

NOTE: Date & initial all entries








**DART**


DESIGN BW	DRAWN BY <i>[Signature]</i>	DART AEROSPACE LTD HAWKESBURY, ONTARIO, CANADA	
CHECKED <i>[Signature]</i>	APPROVED <i>[Signature]</i>	DRAWING NO. D2282	REV. E SHEET 1 OF 2
DATE 05.06.07	TITLE HANDLE TUBES		SCALE 1:1
A	94.10.14	NEW ISSUE	
B	95.03.23	RE-DESIGN	
C	97.10.20	CORRECTED NUMBERING SCHEME	
D	05.03.16	REDESIGN D2282-5; 0.795 WAS 0.750	
E	05.06.07	D2282-5 304 SS WAS 303 SS; R0.063 x 0.063 WAS R0.080 x 0.030	

**RELEASED**

05/09/16

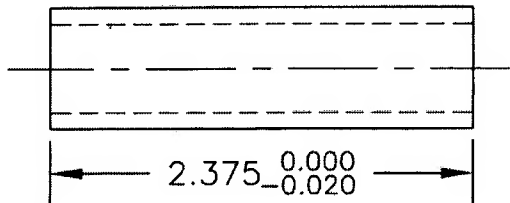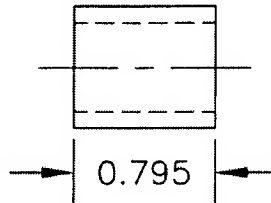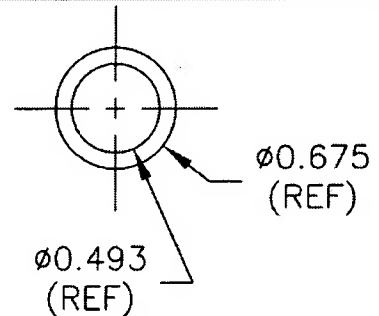**D2282-3****D2282-7****D2282-3/-7 TUBE:**

- 1) MATERIAL: T304/T316 3/8 SCHEDULE 40 (REF. DART SPEC. M304TR0.675W.091)
- 2) BREAK ALL UNMARKED SHARP EDGES 0.005 TO 0.010
- 3) ALL DIMENSIONS ARE IN INCHES
- 4) TOLERANCES ARE PER DART QSI 018 UNLESS OTHERWISE NOTED

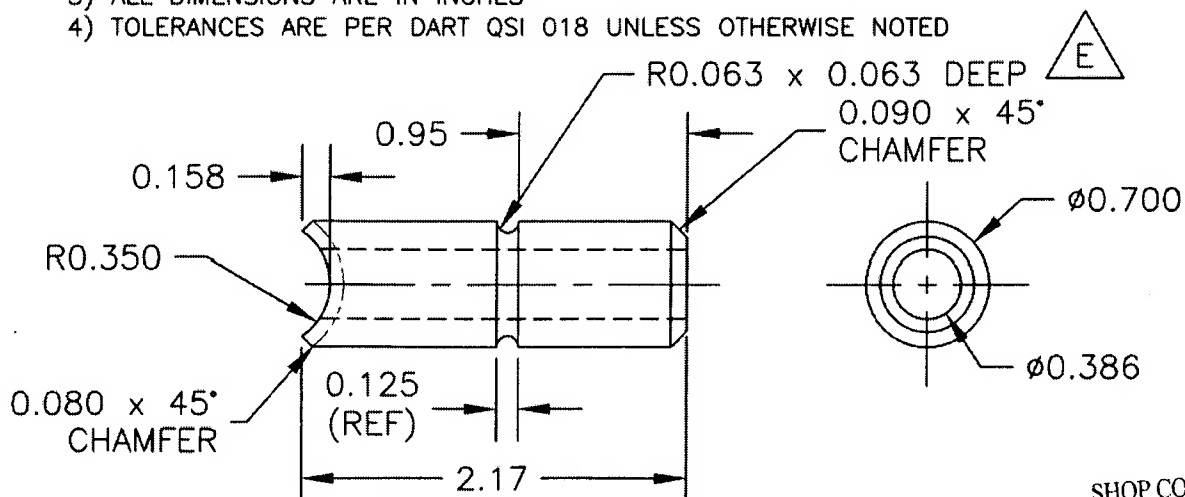**D2282-5****D2282-5 STEM:**

- 1) MATERIAL: AISI 304 STAINLESS STEEL (REF. DART SPEC. M304R0.750)
- 2) BREAK ALL UNMARKED SHARP EDGES 0.005 TO 0.010
- 3) ALL DIMENSIONS ARE IN INCHES
- 4) TOLERANCES ARE PER DART QSI 018 UNLESS OTHERWISE NOTED


SHOP COPY  
RETURN TO  
ENGINEERING  
UNCONTROLLED COPY  
SUBJECT TO AMENDMENT  
WITHOUT NOTICE  
WORK ORDER  
NO. 26815

**Copyright © 1994 by DART AEROSPACE LTD**


THIS DOCUMENT IS PRIVATE AND CONFIDENTIAL AND IS SUPPLIED ON THE EXPRESS CONDITION THAT IT IS NOT TO BE USED FOR ANY PURPOSE OR COPIED OR COMMUNICATED TO ANY OTHER PERSON WITHOUT WRITTEN PERMISSION FROM DART AEROSPACE LTD.




DESIGN BW	DRAWN BY <i>[Signature]</i>	DART AEROSPACE LTD HAWKESBURY, ONTARIO, CANADA	
CHECKED <i>UP</i>	APPROVED <i>[Signature]</i>	DRAWING NO. D2282	REV. E SHEET 2 OF 2
DATE 05.06.07		TITLE HANDLE TUBES	SCALE 1:1

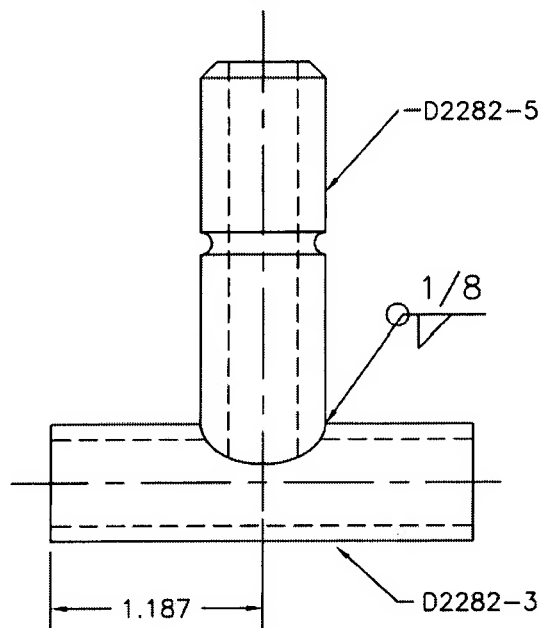


**D2282-041 'T' ASSEMBLY**  
WELD ASSEMBLY PER DART QSI 004

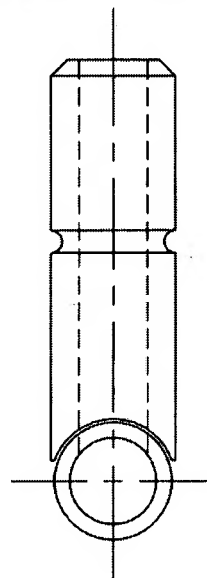

D2282-041  
(REF)

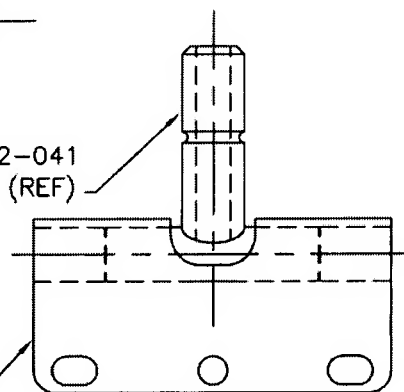

**GENERAL ASSEMBLY**  
SCALE 1:2

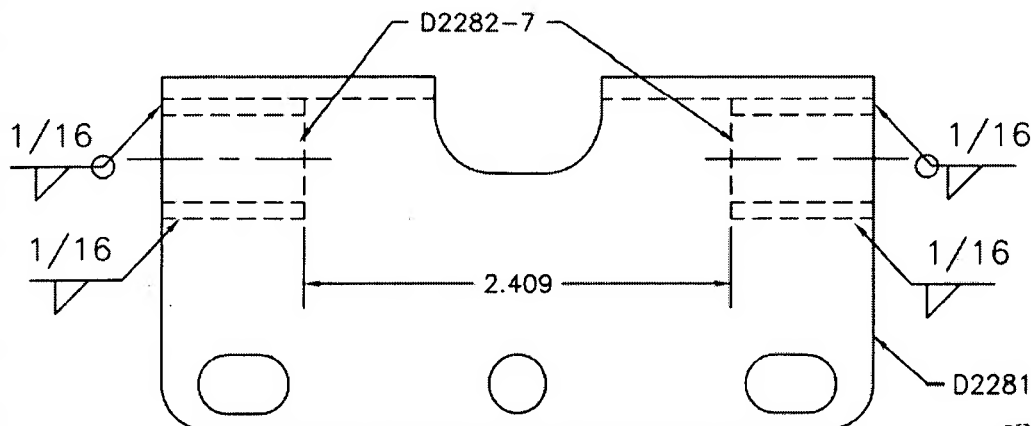

**D2282-043 SADDLE ASSEMBLY**  
WELD ASSEMBLY PER DART QSI 004

SHOP COPY  
RETURN TO  
ENGINEERING  
UNCONTROLLED COPY  
SUBJECT TO AMENDMENT  
WITHOUT NOTICE  
WORK ORDER  
NO. \_\_\_\_\_

Copyright © 1994 by DART AEROSPACE LTD

THIS DOCUMENT IS PRIVATE AND CONFIDENTIAL AND IS SUPPLIED ON THE EXPRESS CONDITION THAT IT IS NOT TO BE USED FOR ANY PURPOSE OR COPIED OR COMMUNICATED TO ANY OTHER PERSON WITHOUT WRITTEN PERMISSION FROM DART AEROSPACE LTD.